



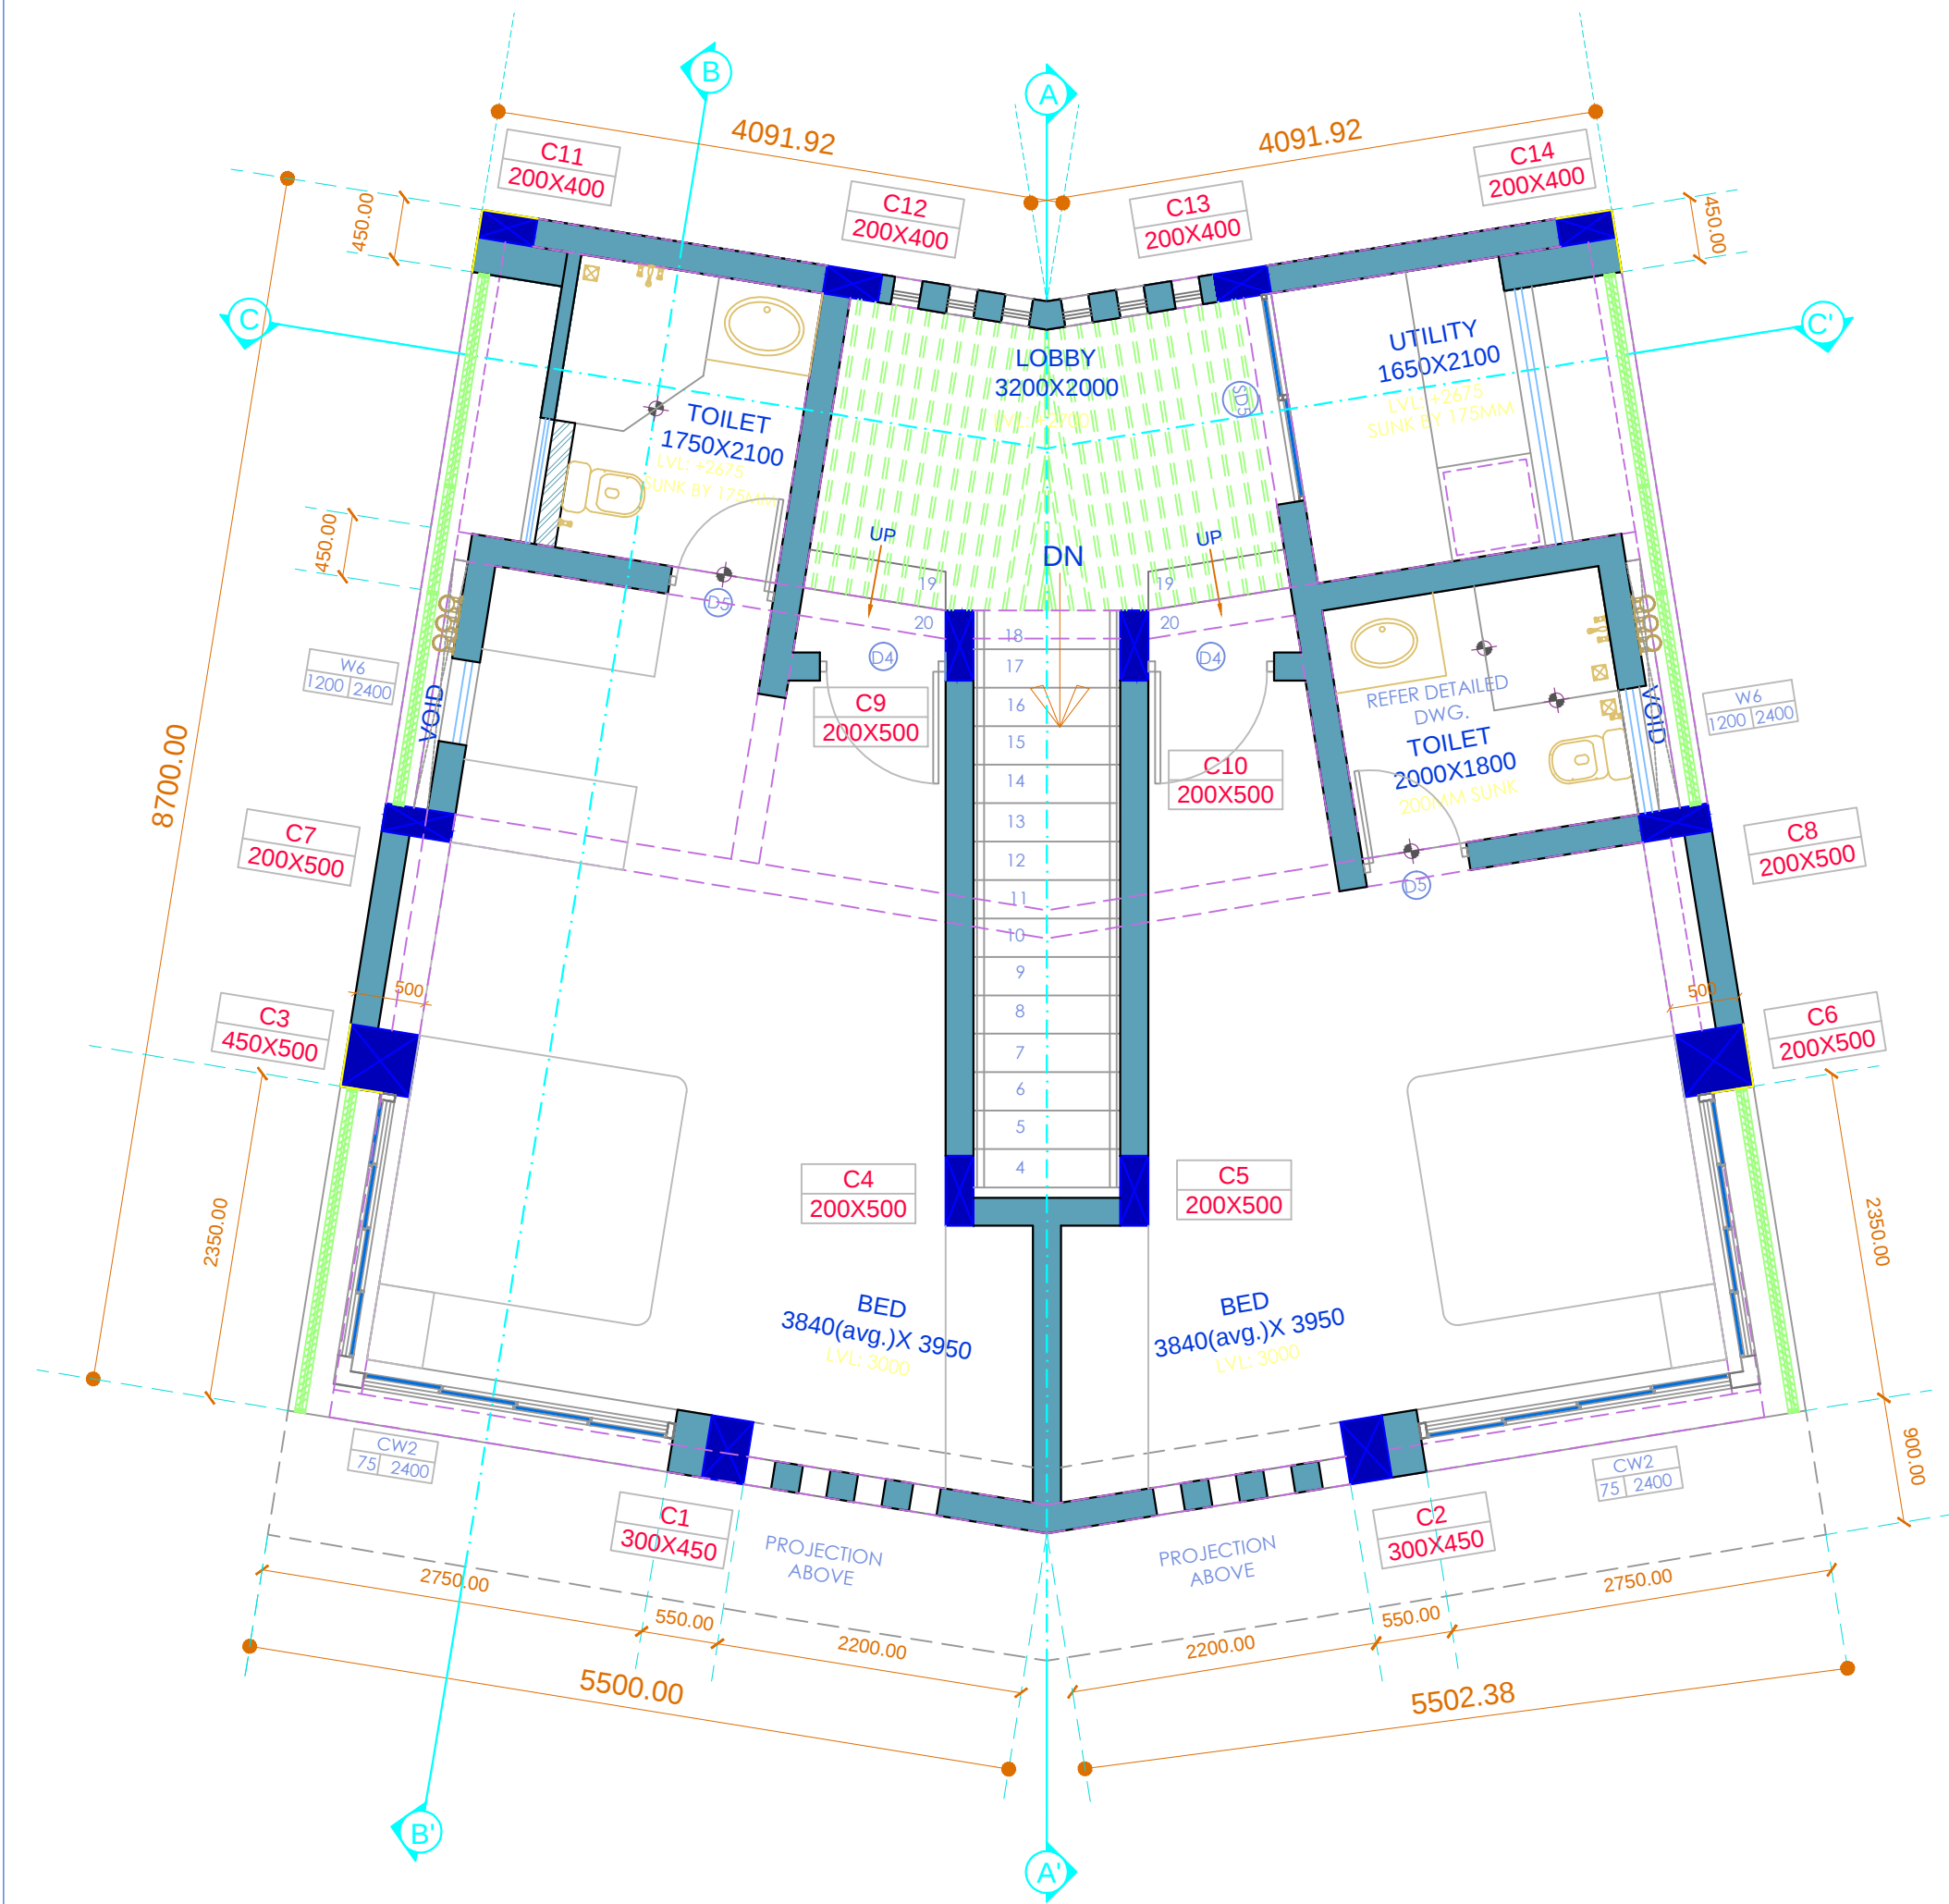

FIRST FLOOR PLAN

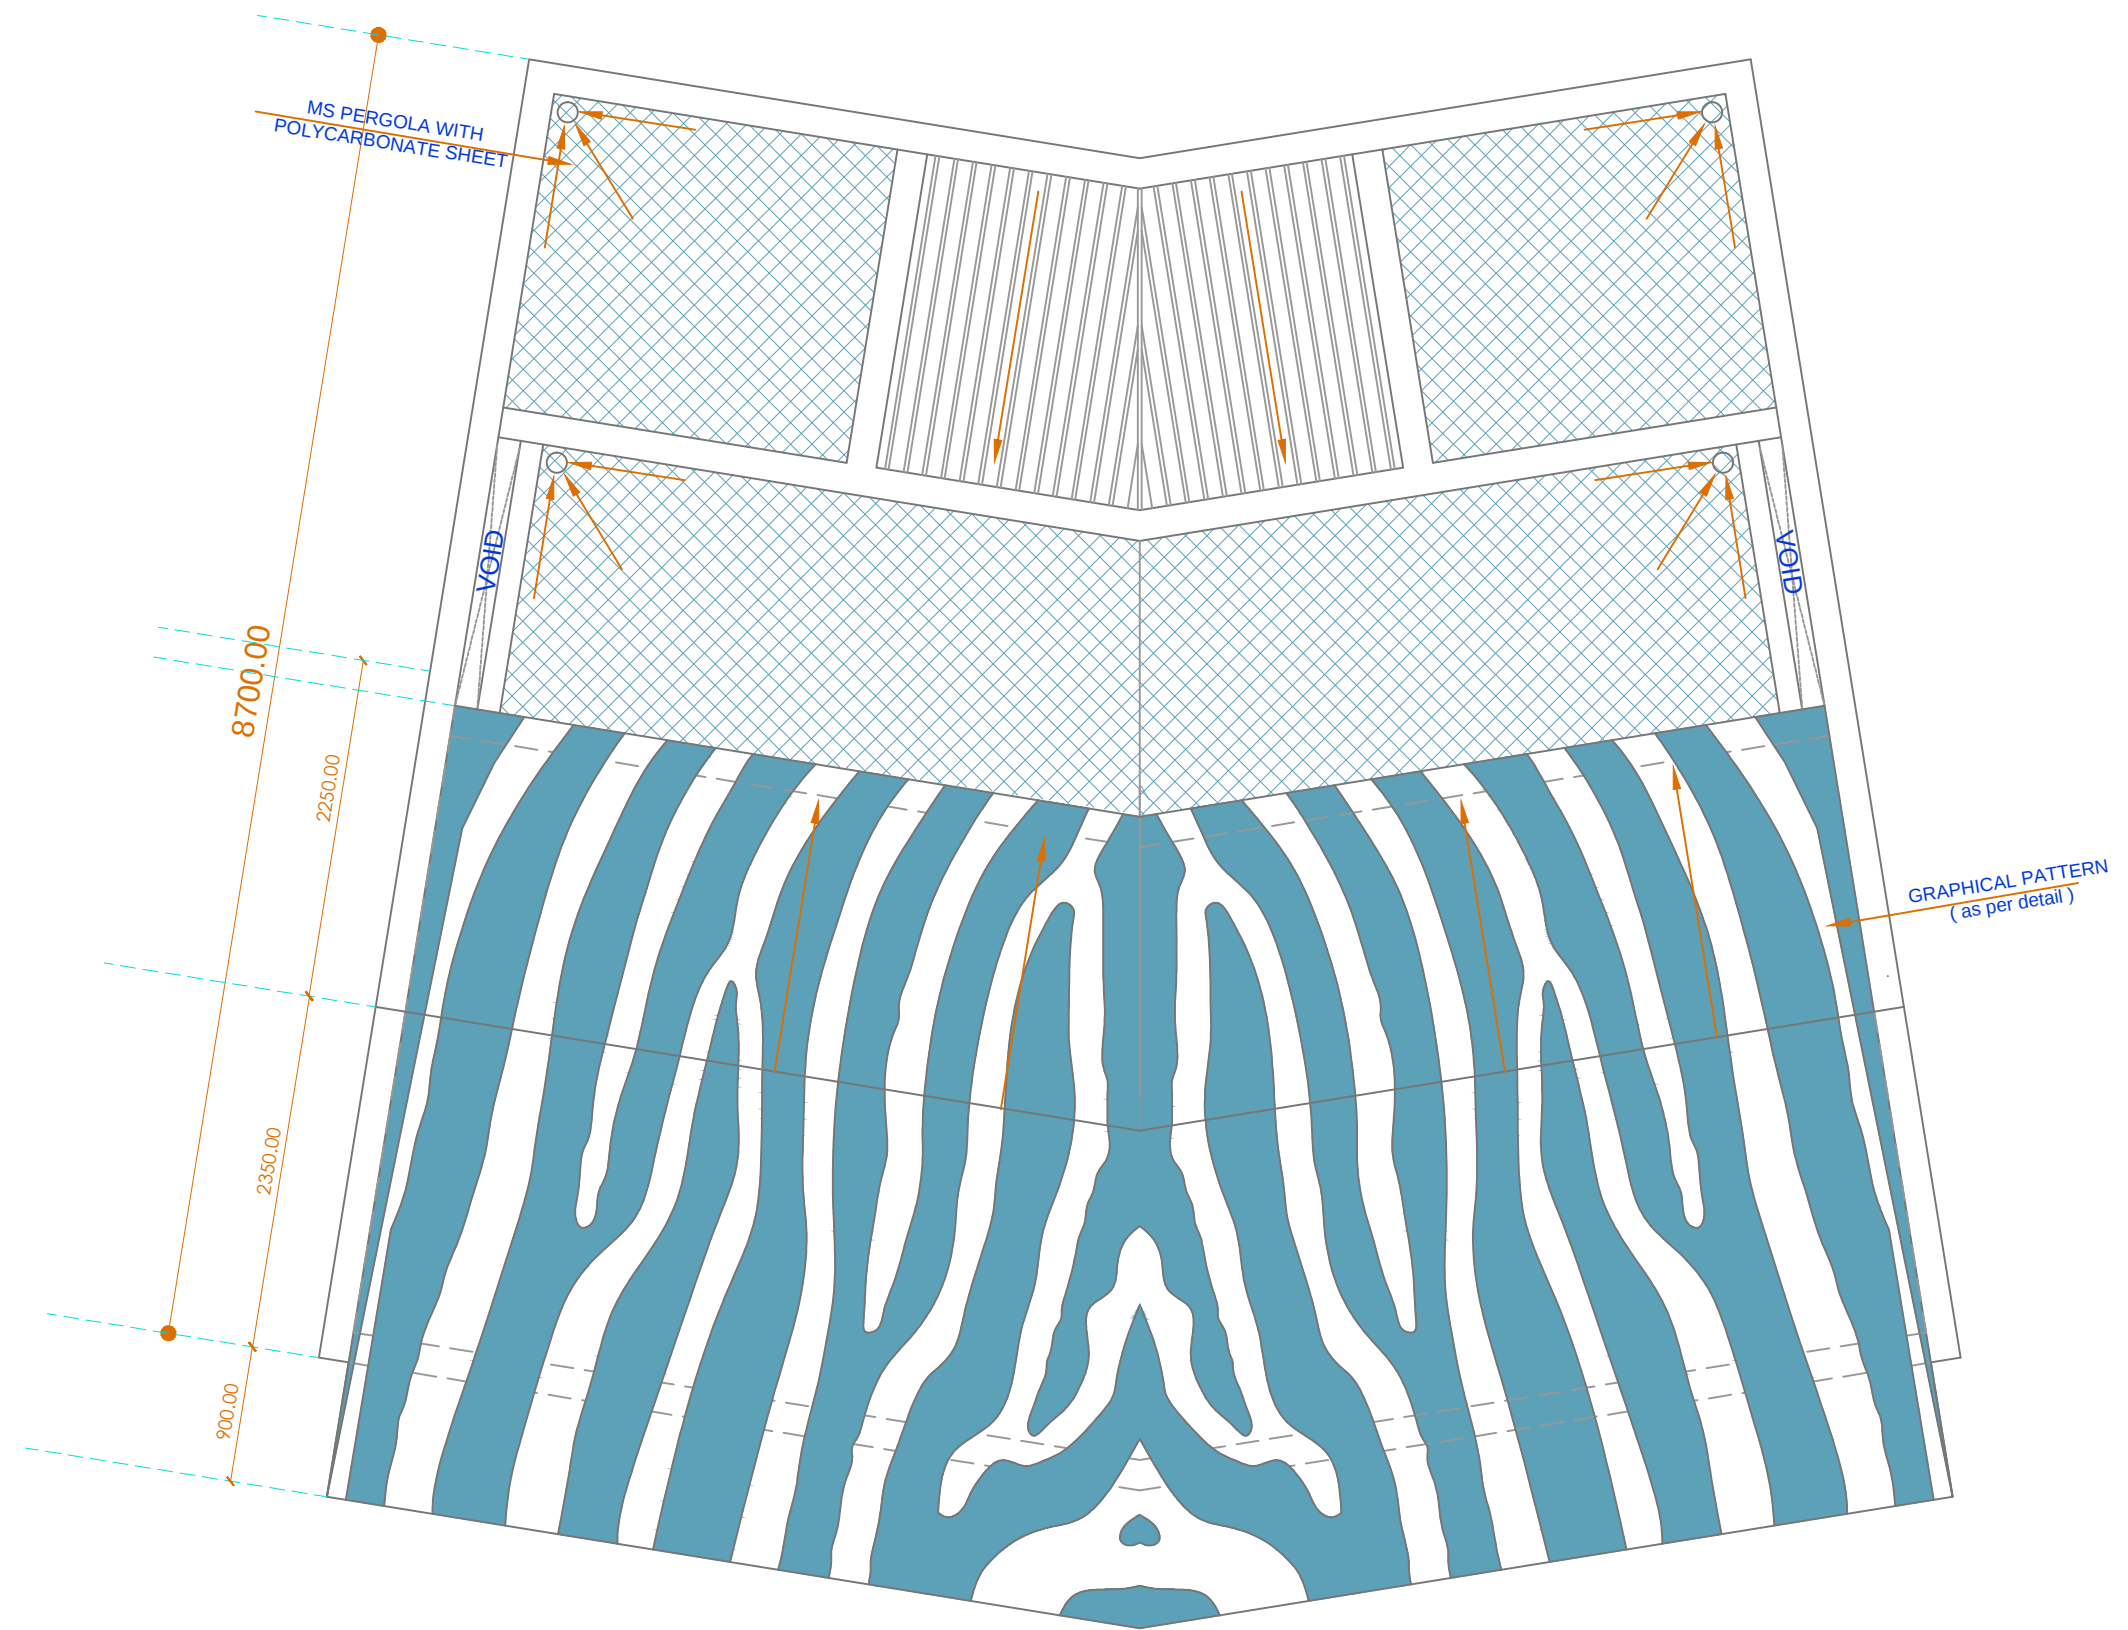

ROOF PLAN

- GENERAL NOTES:
1. Do not scale this drawing.
 2. Kindly scrutinize this drawing thoroughly well advance. any discrepancy found in this drg. be brought to the immediate notice of architects before execution.
 3. This drawing is a copy right and must not be disclosed, used or reproduced in any form without express permission of architects, **D'signature**.
 4. For all structural sizes & details ref. to r.c.c. consultant's drg.
 5. This drg. shall be referred with the relevant structural, Landscape, Plumbing Watersupply & Electrical drawings.
 6. All the sizes, locations and levels of r.c.c. members shall be as per structural consultant's drawing.
 7. T.O.C. = Top of Concrete; T.O.F. = Top of Finish; T.O.W. = Top of Wall; C/C = Center to Center; O/O = OUT TO OUT; RWP = Rain water pipe; RWS = Rain water spout
 8. This drawing supercedes all the previous drawing.
 9. All the co-ordinates given are w.r.t. the o-o, Unless & until mentioned
 10. All the dimensions are in **MM** unless otherwise specified.

DRN BY.	CHKD. BY:	S C A L E	T I T L E : - F L O O R P L A N S
R O H I T	R O H A N	N T S	R E M A R K - G O O D F O R C O N S T R U C T I O N
D A T E	PRINTS ISSUED TO	PURPOSE	N O
2017.08.11	KUNAL KUMTHEKAR	GOOD FOR CONSTRUCTION	
2017.08.11	MANOJ GODBOLE	GOOD FOR CONSTRUCTION	

DWG. NO.	JOB NO.	NORTH
W.D. - J 002A	1 4 1	
OWNER - KPIN REAL ESTATE VENTURES		
PROJECT		
PROPOSED HOLIDAY HOMES , AT KENISHA HOMES, S.NO. 64/1,64/2/1, AT PAVSALWADI, TAL-SUDHAGAD, RAIGAD.		

This drawing is property of **DSIGNATURE** and must be returned on request. it is not to be used for any other purpose nor may it be copied or lent without our authority in writing

DSIGNATURE
architects | interiors | graphics
flat no. 3, Nimit apartment, off rajamantri road, karve nagar, pune 411 052 em@il : dsignature.aig@gmail.com